


REAR ROAD

DROP-OFF

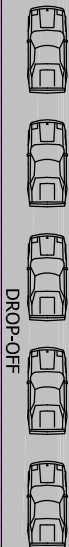

SHOPPING PLAZA

SIDE ROAD



DROP-OFF

SHOPPING PLAZA

HOTEL ENTRY

HOTEL ENT. LOBBY

HOTEL ENTRY

COFFEE SHOP

COFFEE SHOP

ENT. LOBBY

ENT. LOBBY

ENT. LOBBY

COFFEE SHOP

COFFEE SHOP


ENT. LOBBY

ENT. LOBBY

ENT. LOBBY

ENT. LOBBY

ENT. LOBBY

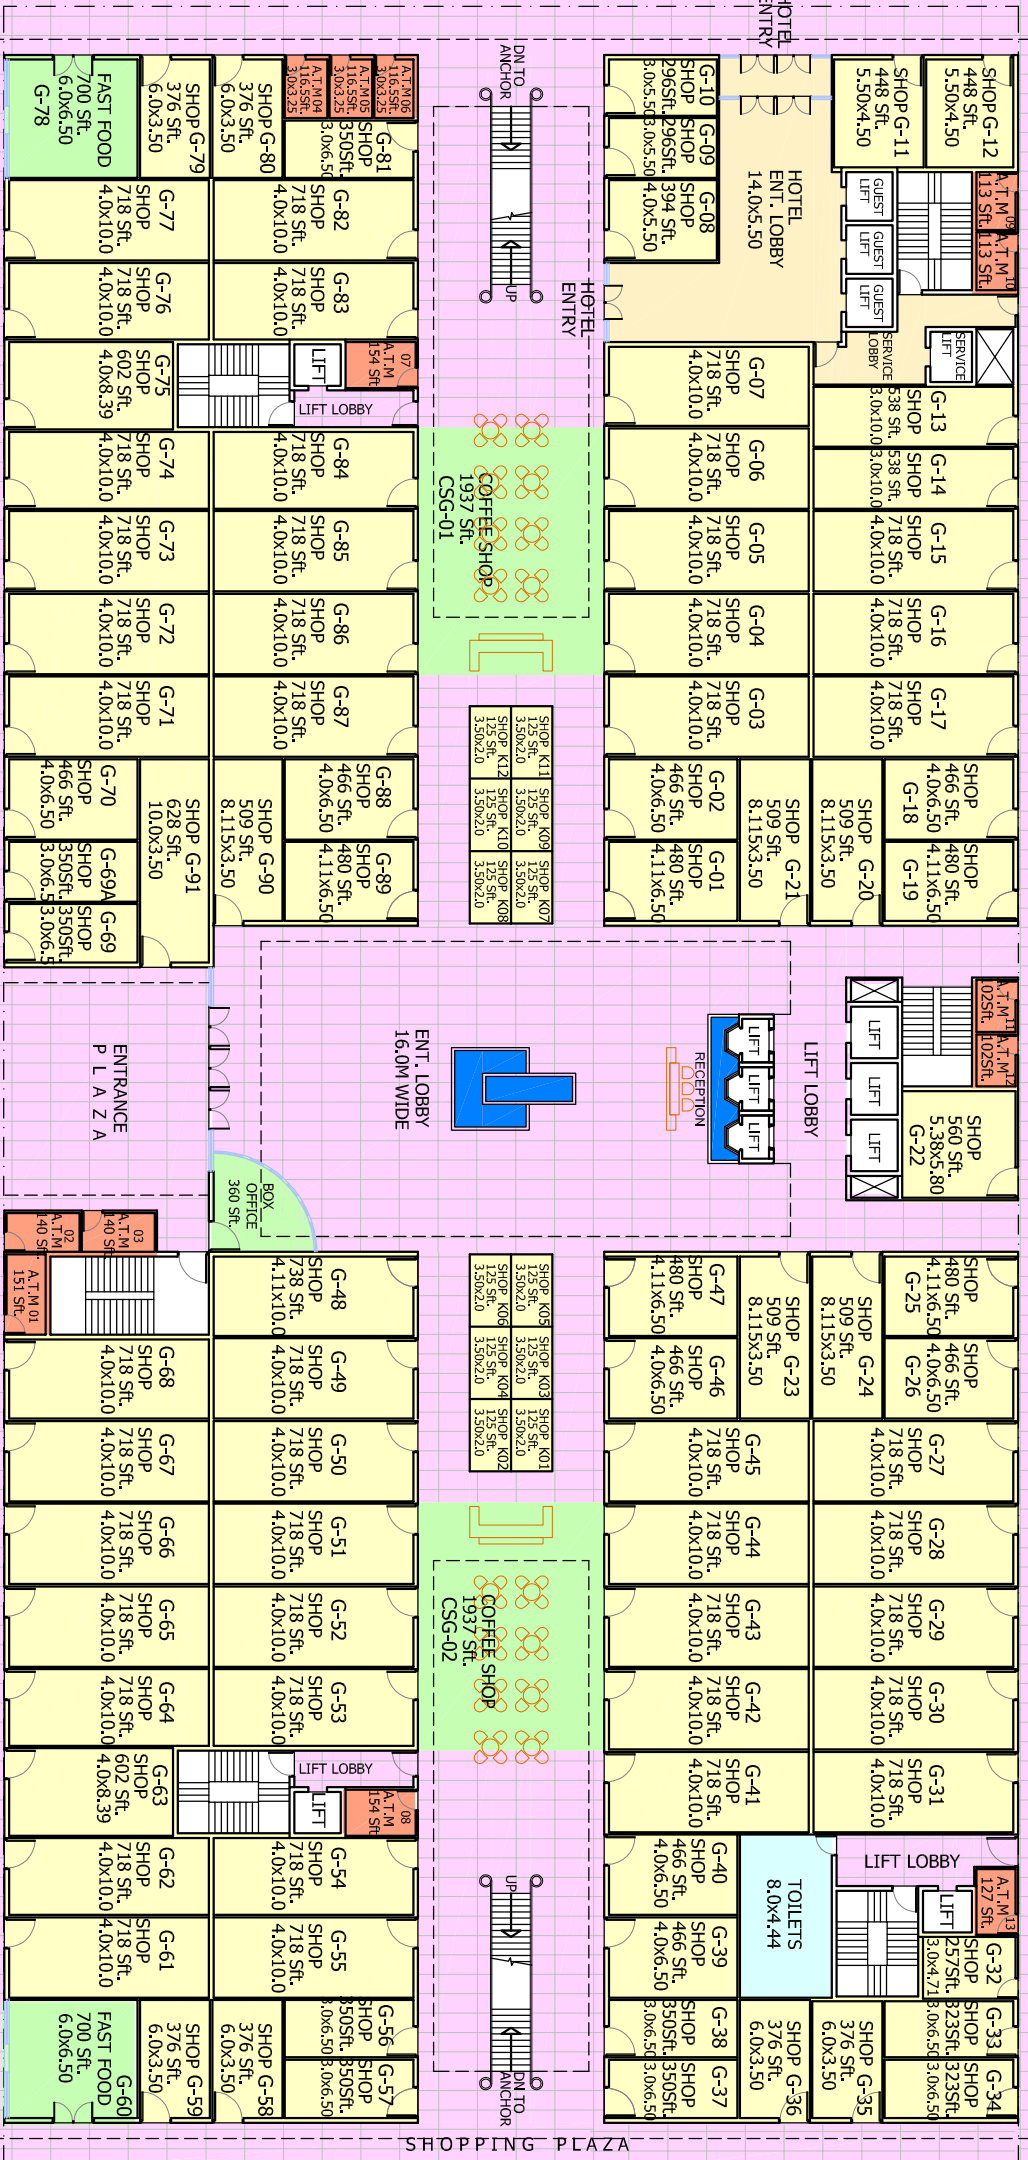

SHOPPING PLAZA

SHOPPING PLAZA

SHOPPING PLAZA

FRONT ROAD



ROAD IN SLOPE

ROAD IN SLOPE

GROUND FLOOR PLAN

PROJECT :

"JMD AVENUE-75" NOIDA

ARCHITECTS :

PRADEEP SHARMA
ARCHITECTS PVT. LTD.